

ADDENDUM NO. 1

to the

PROJECT MANUAL AND DRAWINGS

For

**REPLACEMENT OF 1989 MEDIUM
VOLTAGE CABLE
CITY OF CARROLLTON FOR
UNIVERSITY OF WEST GEORGIA
CARROLLTON, GEORGIA
CITY/UWG PROJECT
#80903-160/13-2266-06**

DATED

JANUARY 9, 2015

ADDENDUM DATED

FEBUARY 10, 2015

Changes to Drawings And Specifications

February 10, 2015

Changes to Drawings:

1. Sheet E401 Cable Routing In Manholes #1, #2, #3, #4, and #5; Existing Conditions and New Work Cable Routing in Manholes layouts did not reflect correct conditions as shown on the One-Line Drawing E201. Cable Routing in Manholes layouts for manhole #4 have been corrected. Replace the Cable Routing in Manholes layouts with the attached for manhole #4.
2. Sheet E403 Cable Routing In Manholes #10, #11, #12, #13, and #14; Existing Conditions and New Work Cable Routing in Manhole layout did not reflect correct conditions as shown on the One-Line Drawing E201. Cable Routing in Manholes layouts for manholes #10, #12, and #14 have been corrected. Replace the Cable Routing in Manholes layouts with the attached for manholes #10, #12, and #14.

Changes to Specifications:


1. Front End Document: REQUEST FOR PROPOSAL: Paragraph 1. Replace the Bid Due Date as stated:

Proposals will be received by the City at the Carrollton City Hall Second Floor Conference Room, located at 315 Bradley Street, Carrollton, Georgia 30117, until 10:00 a.m., local time, on Tuesday, February 17, 2015, and then at said office publicly opened and the bid price read aloud.

with the following:

Proposals will be received by the City at the Carrollton City Hall Second Floor Conference Room, located at 315 Bradley Street, Carrollton, Georgia 30117, until 10:00 a.m., local time, on Tuesday, February 24, 2015, and then at said office publicly opened and the bid price read aloud.

End of Addendum No. 1

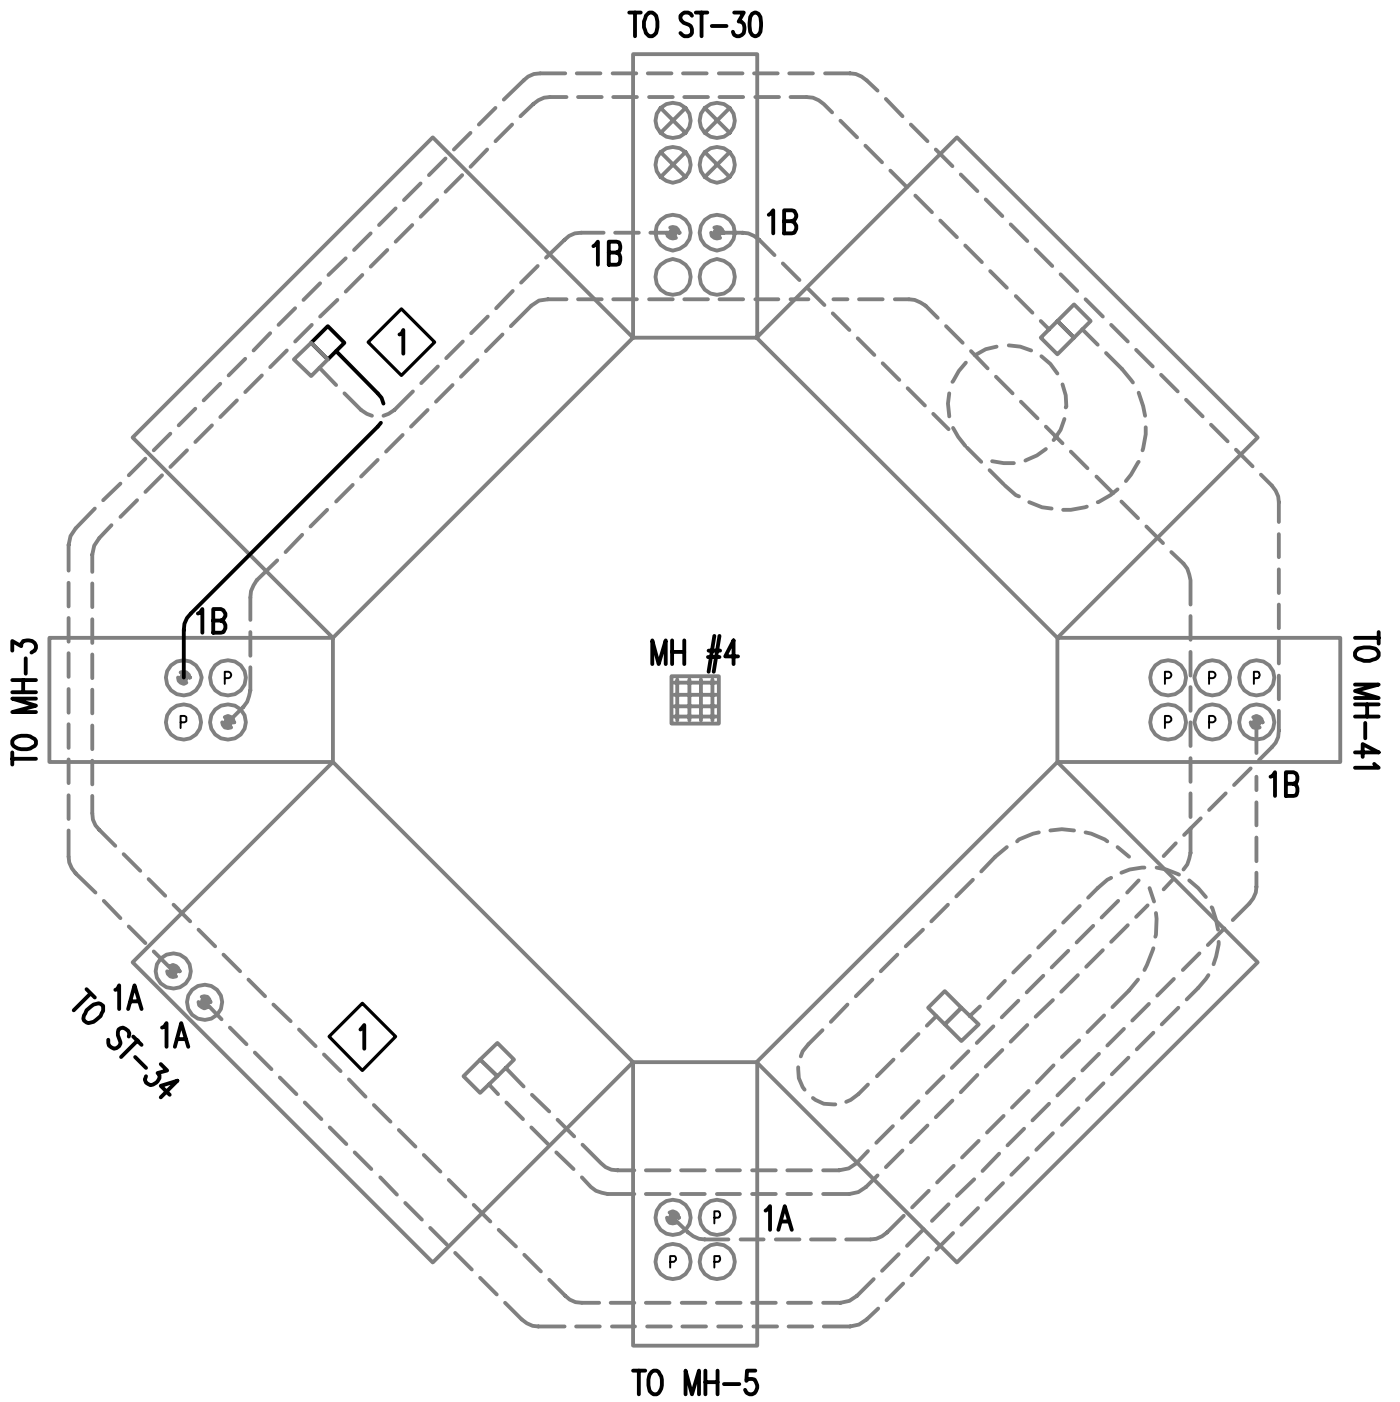


MANHOLE #4 **CABLE ROUTING EXISTING CONDITIONS**

SCALE: NONE

ADDENDUM #1
 2/10/2015



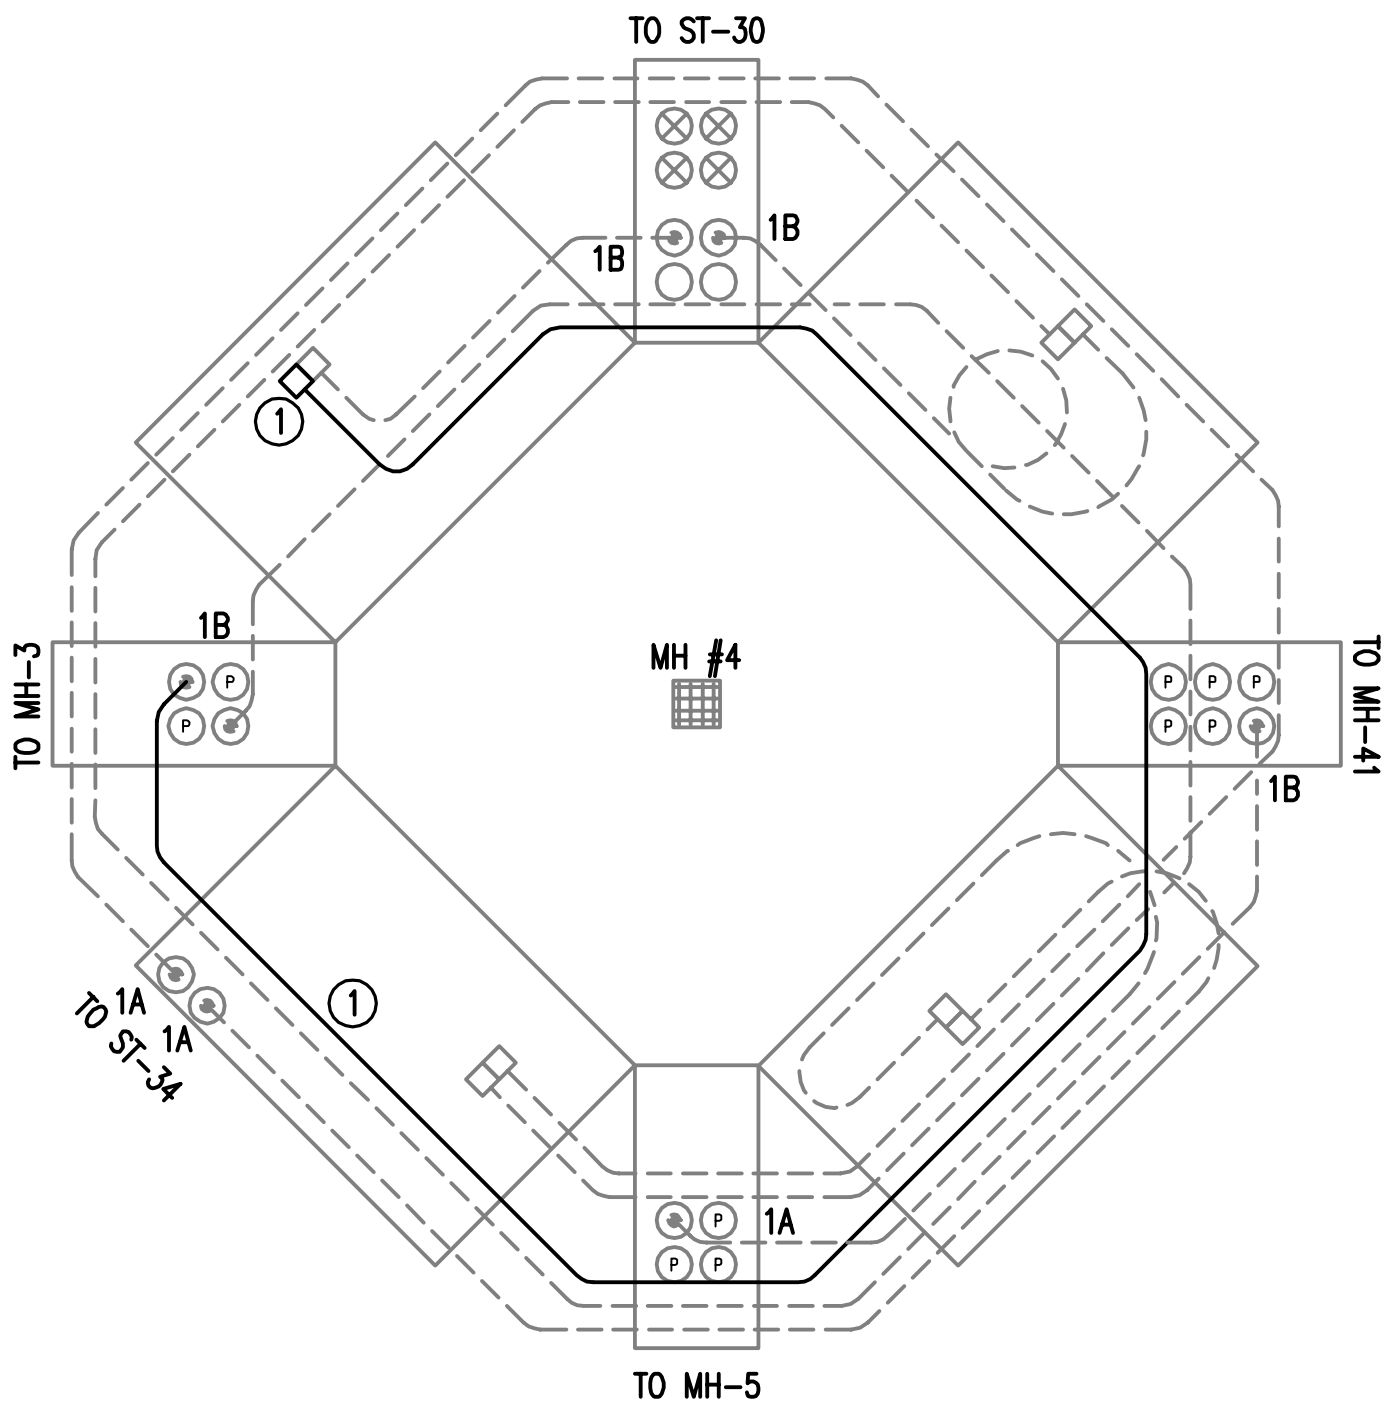


MANHOLE #4 **CABLE ROUTING NEW WORK**

SCALE: NONE

ADDENDUM #1
 2/10/2015



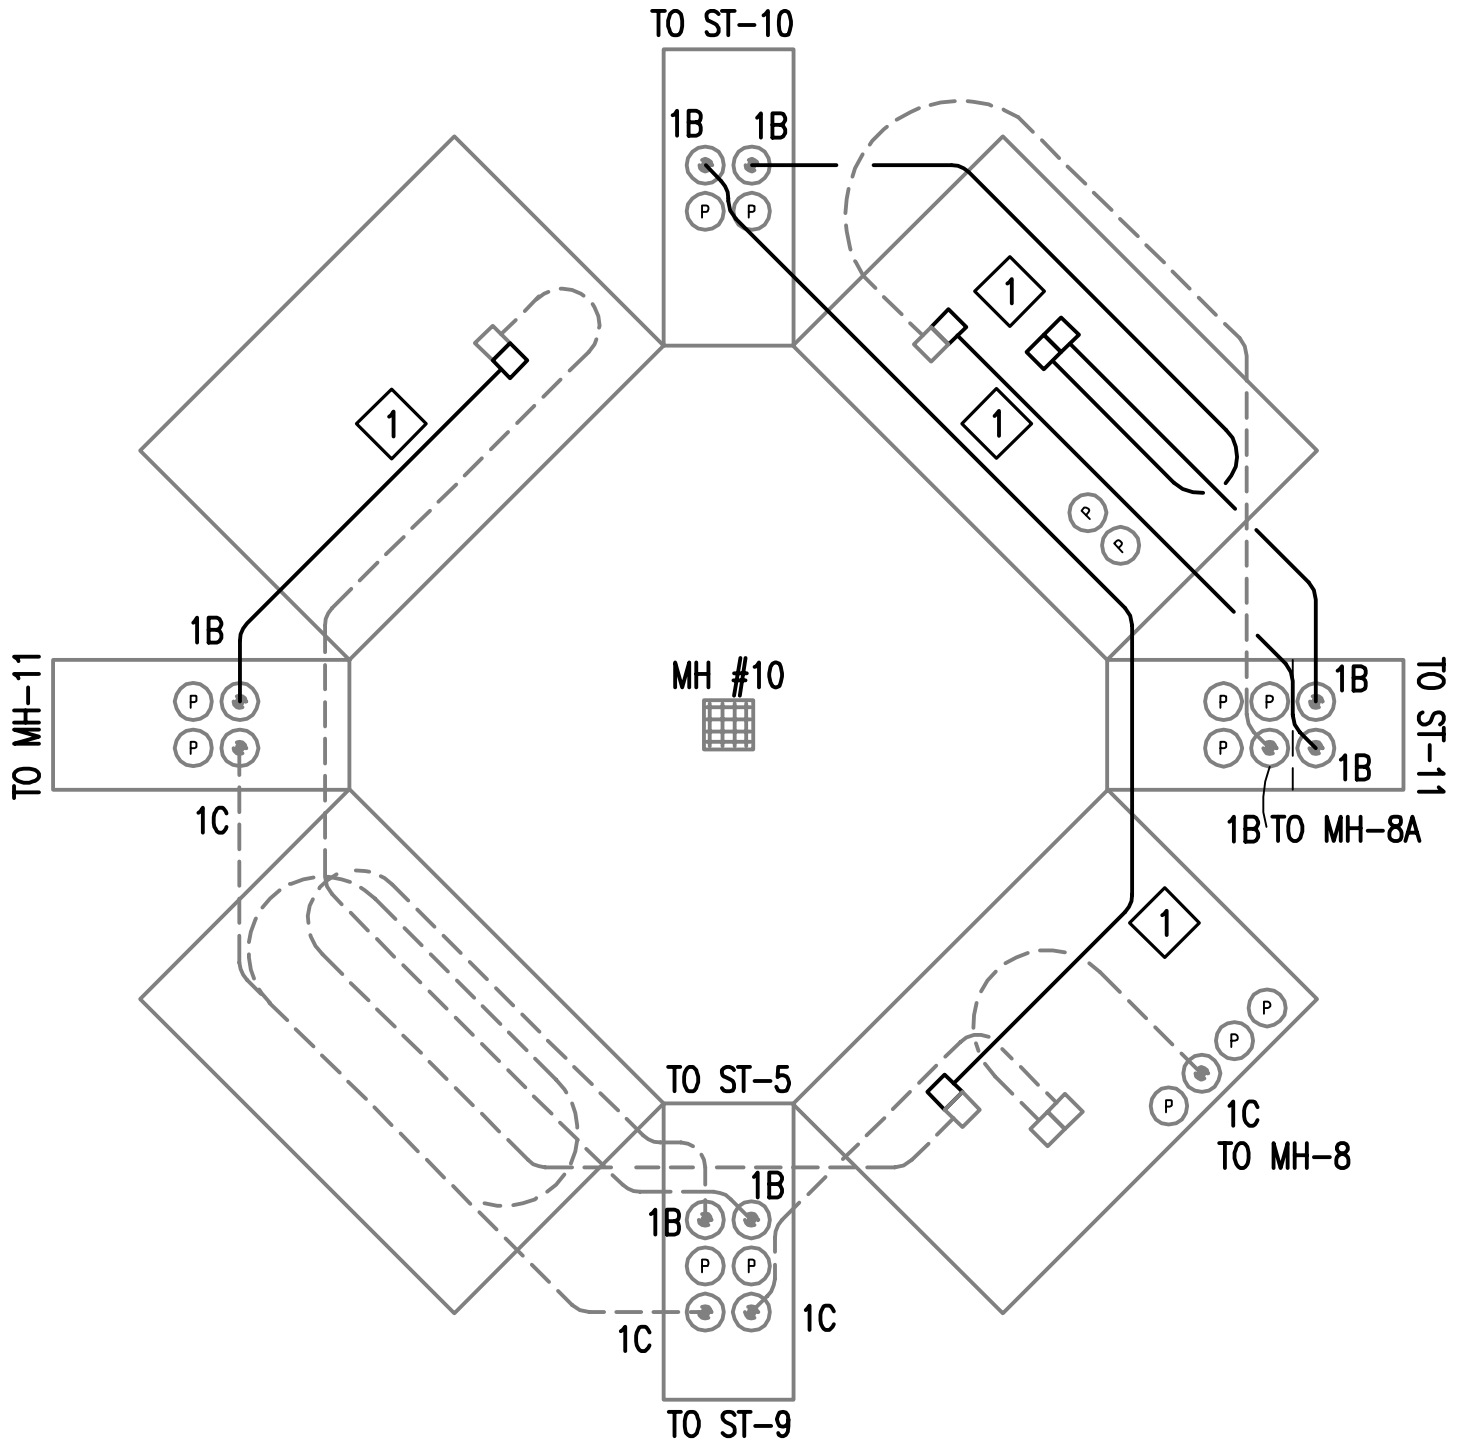


MANHOLE #10 **CABLE ROUTING EXISTING CONDITIONS**

SCALE: NONE



ADDENDUM #1
 2/10/2015

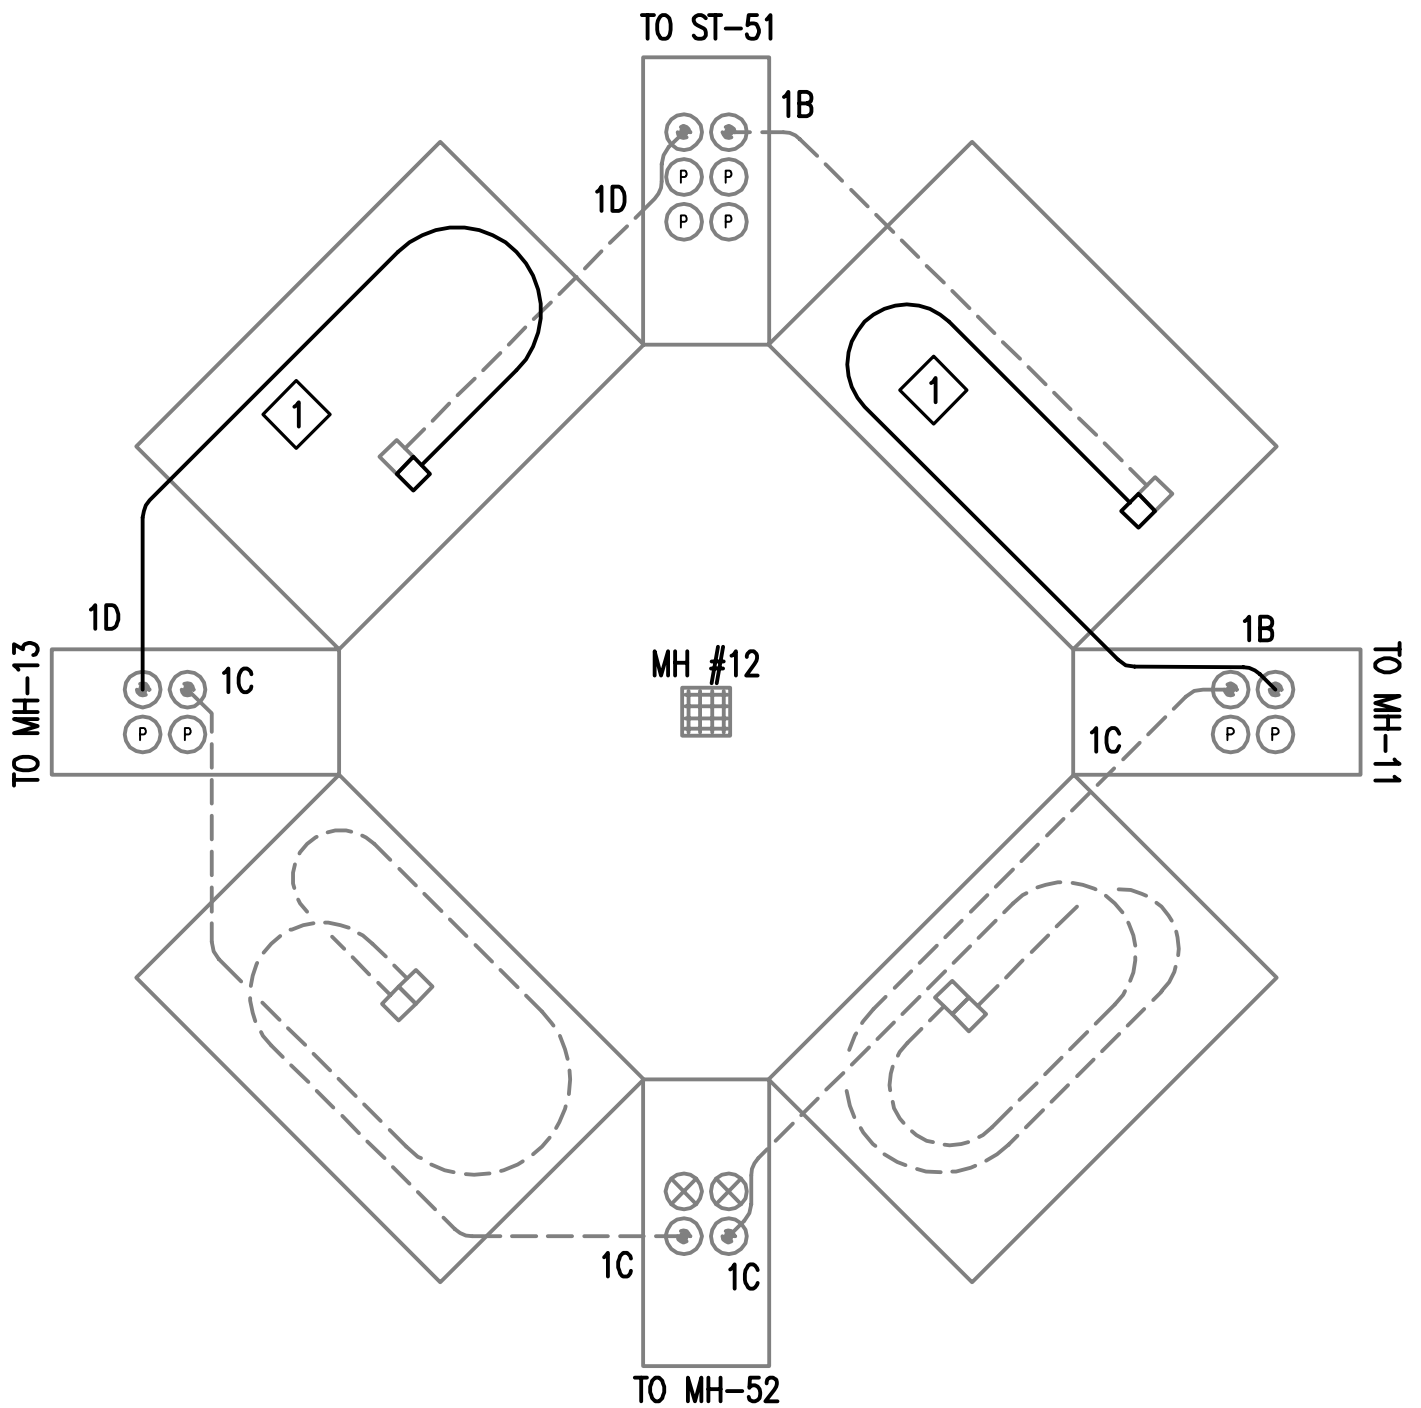


MANHOLE #12 **CABLE ROUTING EXISTING CONDITIONS**

SCALE: NONE



ADDENDUM #1
 2/10/2015



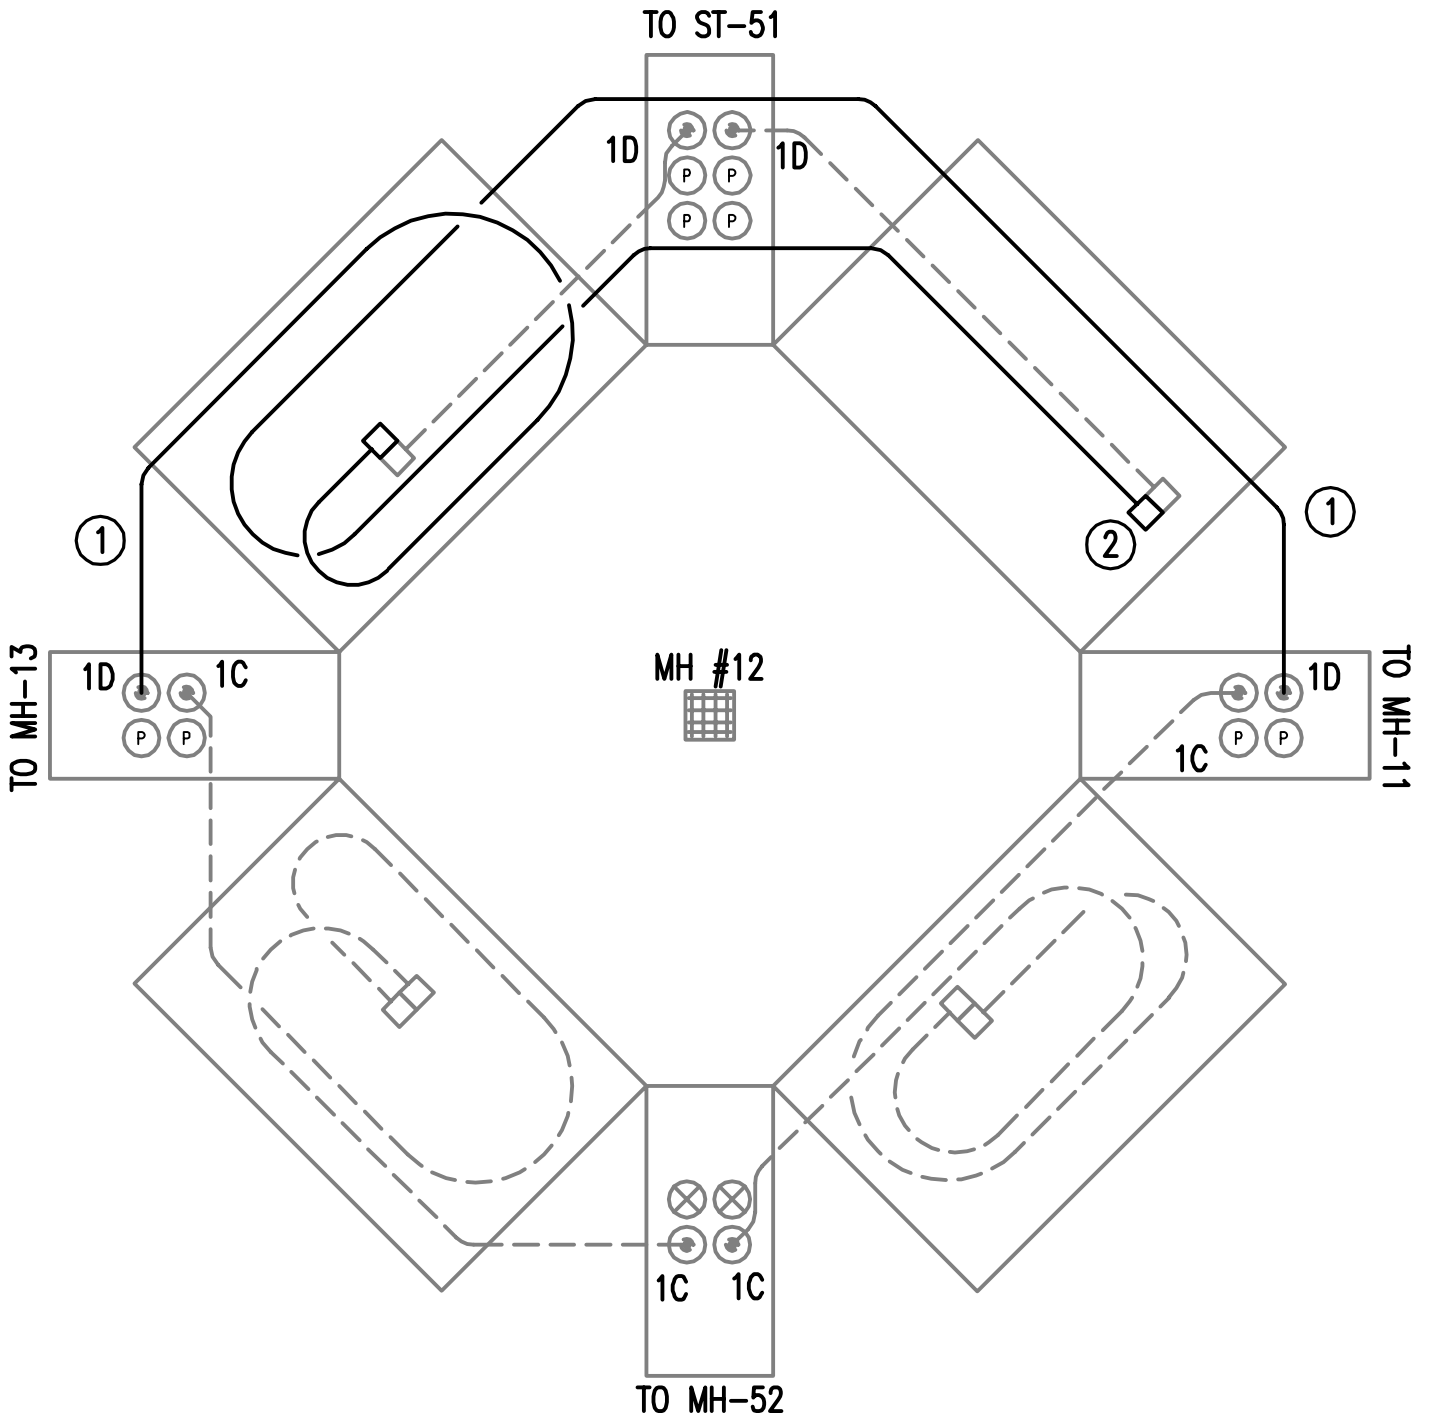


MANHOLE #12 **CABLE ROUTING NEW WORK**

SCALE: NONE



ADDENDUM #1
 2/10/2015

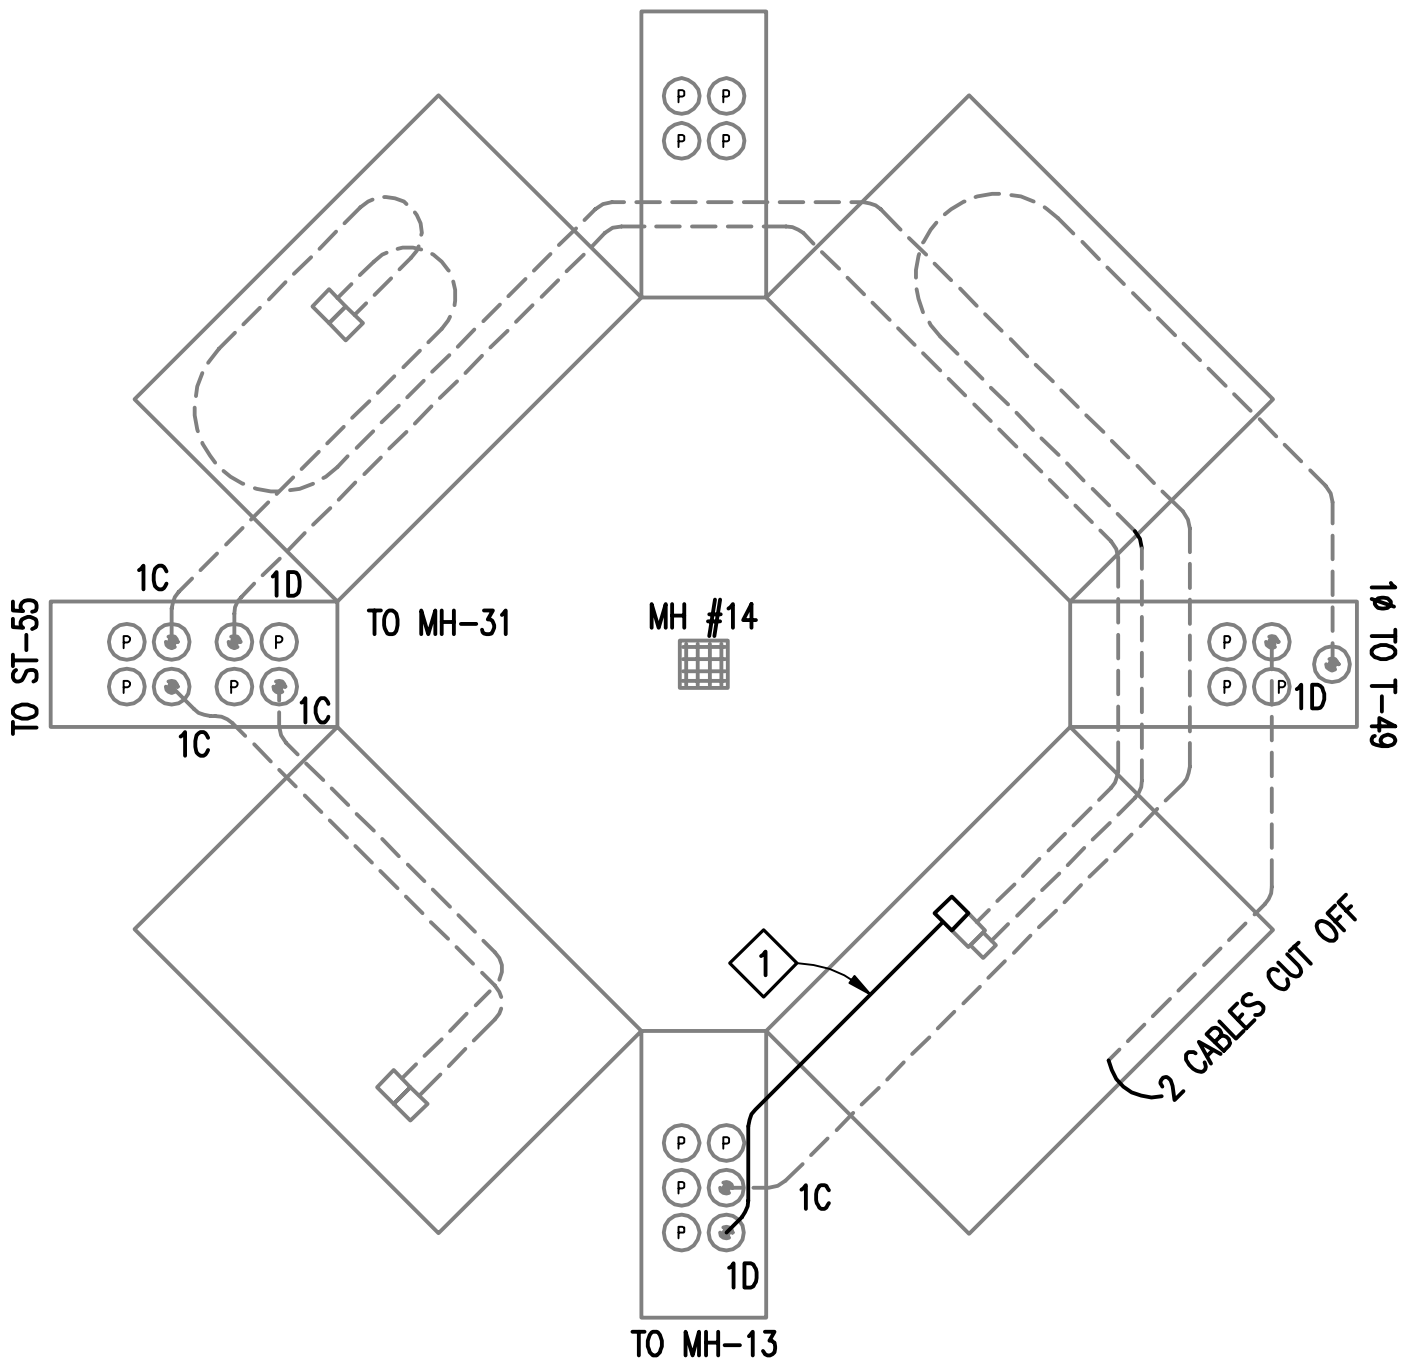


MANHOLE #14 **CABLE ROUTING EXISTING CONDITIONS**

SCALE: NONE

ADDENDUM #1
 2/10/2015



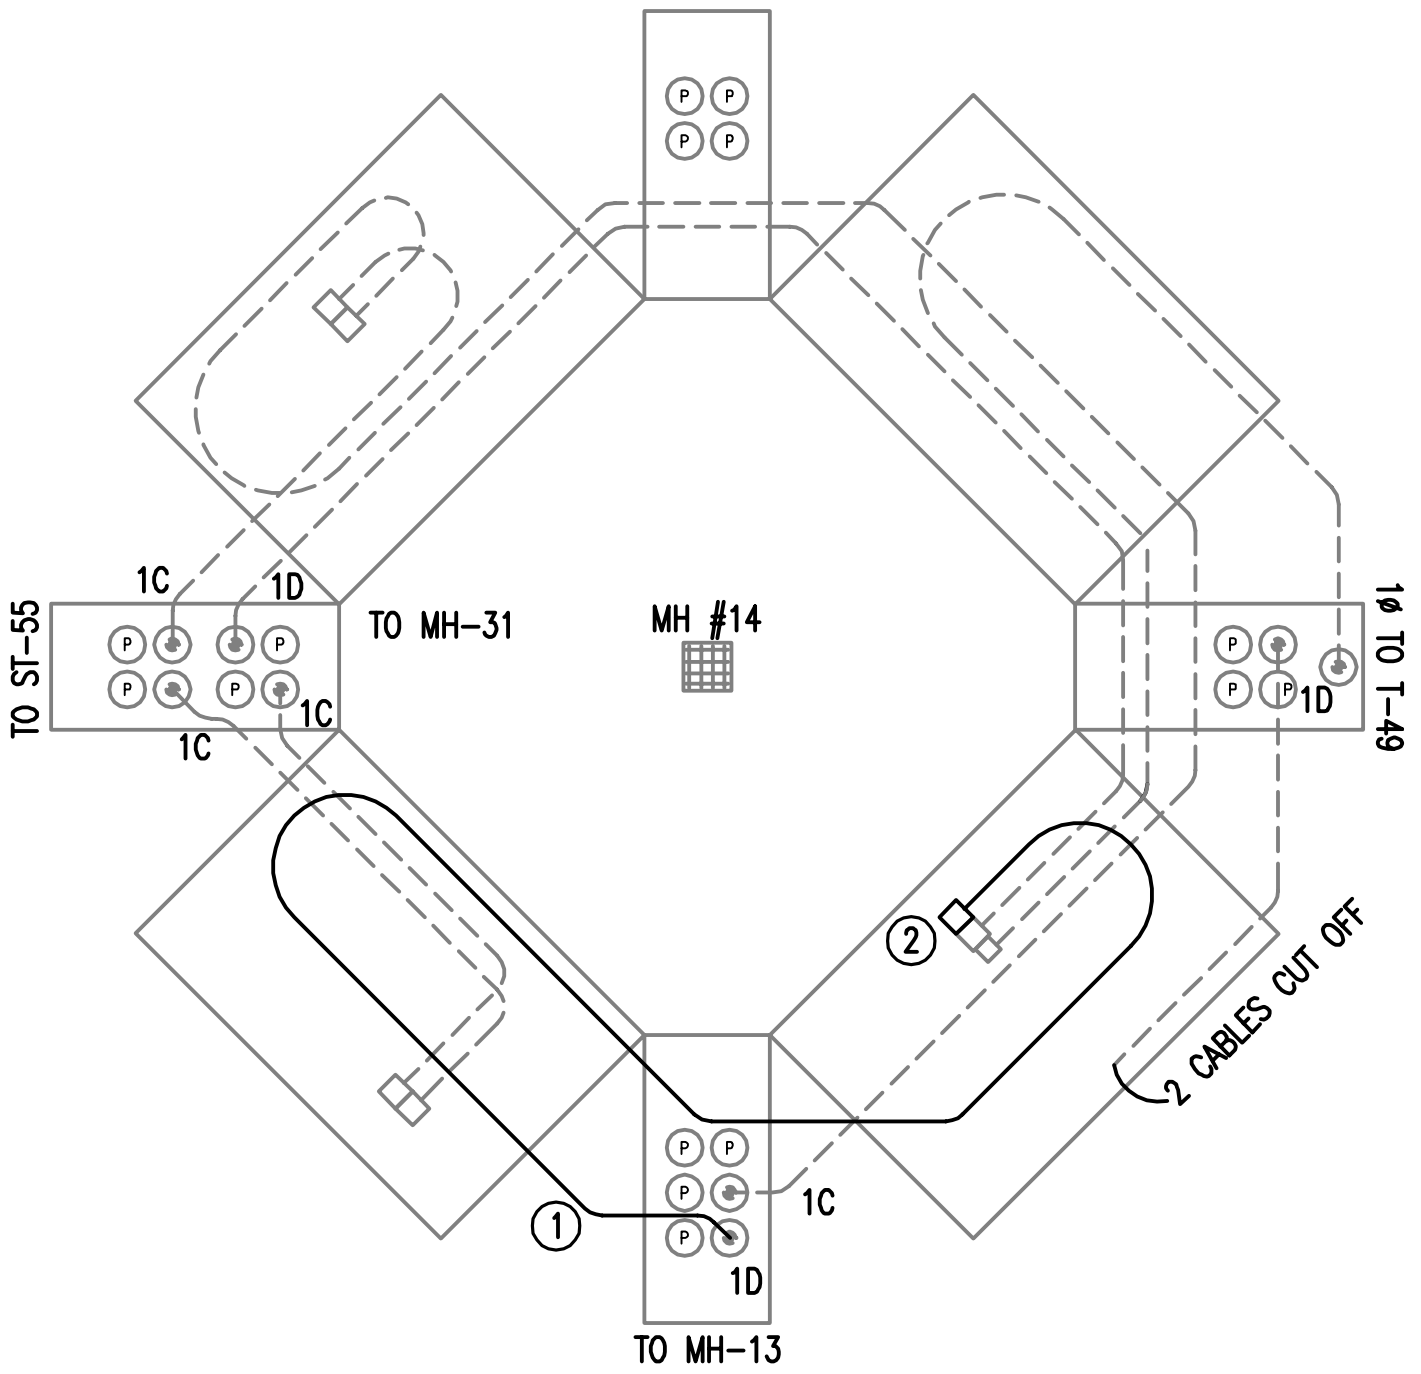

MANHOLE #14
CABLE ROUTING NEW WORK
 SCALE: NONE



ADDENDUM #1
 2/10/2015